


- Fiscal Year 2011**
 - 1. Phase 3 - Runway 5 & 23 PAPI Replacement - Design Phase 2 (1)
 - 2. Phase 4 - Overlay Runway 5-23 (5,000' x 75') & Runway 5 & 23 PAPI Replacement - Construction (1)
- Fiscal Year 2012**
 - 3. Phase 3 - GA Apron (10,000 sy) - Design Phase 2 (1)
 - 4. Phase 3 - GA Apron (5,000 sy) - Construction Sequence 1 (1)
 - 5. Phase 4 - GA Apron (5,000 sy) - Construction Sequence 2
- Fiscal Year 2013**
 - 6. Phase 1 - Parallel Taxiway "B" & NAVAIDS for Runway 15-33 - Environmental Review (1)
 - 7. Phase 1 - Remote Communication Outlet (RCO) - Environmental Review (1)
 - 8. Phase 2 - Parallel Taxiway "B" & NAVAIDS for Runway 15-33 - Design Phase (1)
- Fiscal Year 2014**
 - 9. Phase 3 - Parallel Taxiway "B" & NAVAIDS for Runway 15-33 - Construction (1)
 - 10. Phase 2 - Remote Communication Outlet (RCO) - Design
 - 11. Phase 1 - T-Hangar Access Taxilanes for 12 Unit T-Hangar - Design & Environmental Review
 - 12. Phase 1 - Install T-Hangars (12-units) - Design & Environmental Review
- Fiscal Year 2015**
 - 13. Phase 3 - Remote Communication Outlet (RCO) - Design (1)
 - 14. Phase 2 - T-Hangar Access Taxilanes & Apron - Construction
 - 15. Phase 2 - Install T-Hangars (12-units) - Construction
- Fiscal Year 2016**
 - 16. Phase 4 - Remote Communication Outlet (RCO) - Construction (1)
 - 17. Phase 1 - Taxiway "A" Relocation - Environmental Review
 - 18. Phase 2 - Taxiway "A" Relocation - Design Phase

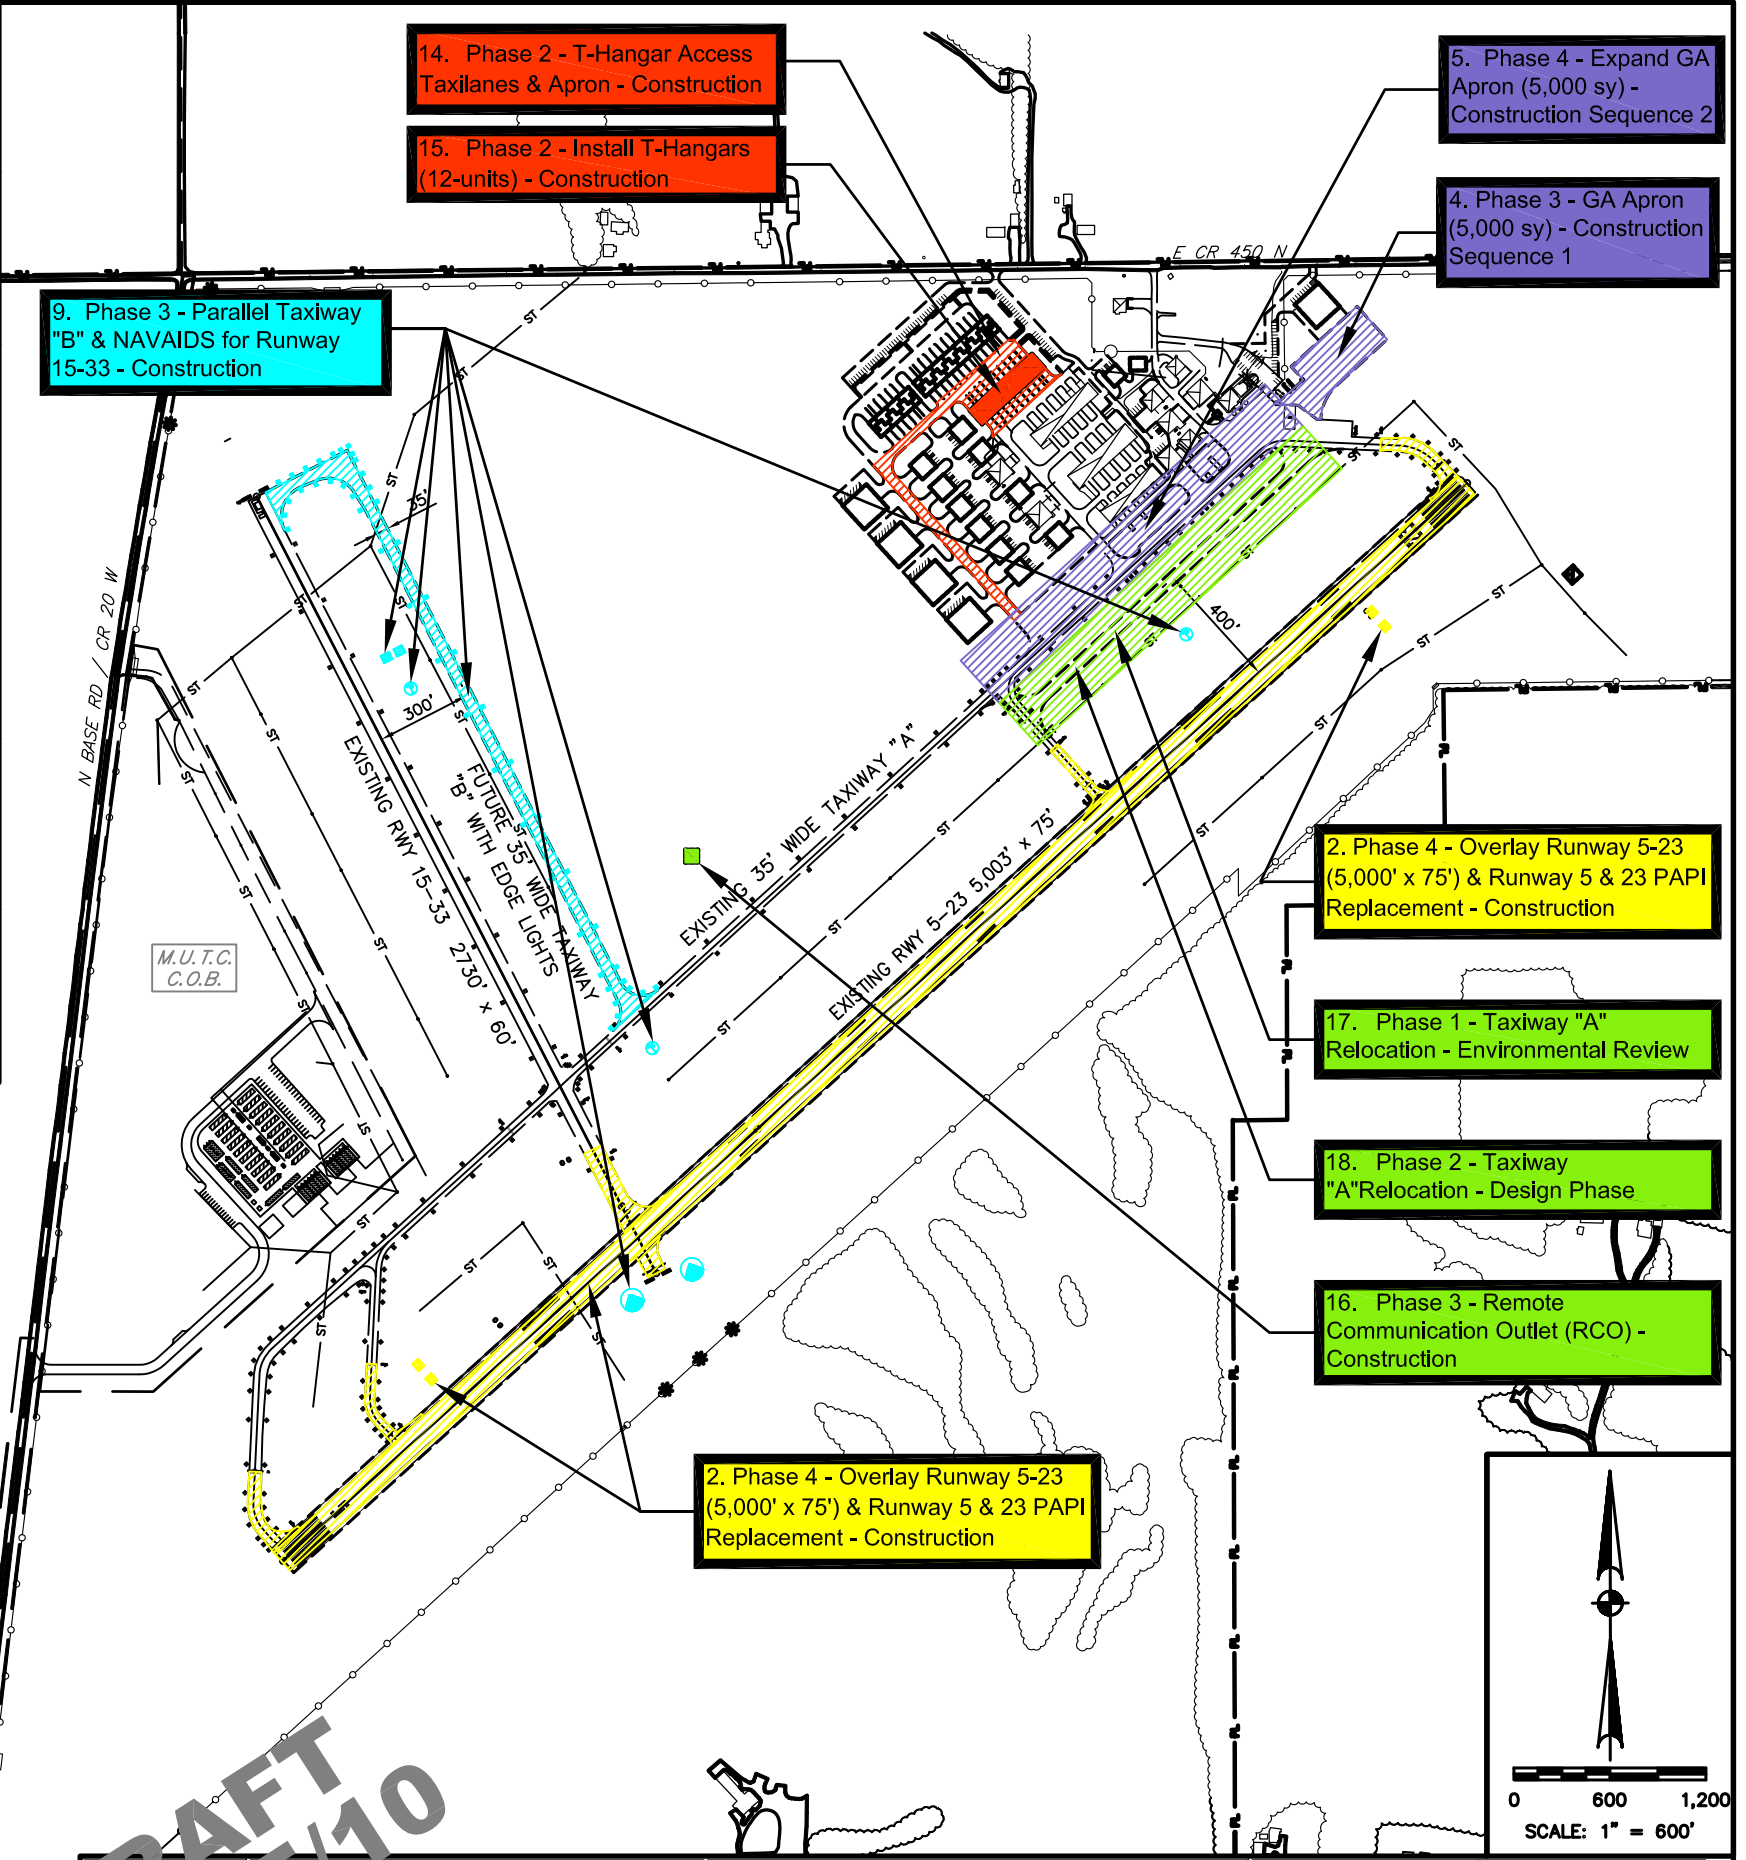

DRAFT
11/15/10


RECOMMENDED FOR APPROVAL:	DESIGN ENGINEER	DATE
	MCH	11-29-10
DESIGNED:	MCH	
CHECKED:	DVM	
DRAWN:	MCH	
CHECKED:	DVM	

PROJECT LAYOUT EXHIBIT
NORTH VERNON MUN. AIRPORT
2012-2016

Headquarters
8450 WESTFIELD BLVD., SUITE 300
INDIANAPOLIS, IN 46240-8302
TEL 317-713-4615
FAX 317-713-4618
www.BFSEngr.com

Branch Locations
BLUFFTON 280-824-5720
JEFFERSONVILLE 812-285-0590
MERRILLVILLE 219-789-2333
PLAINFIELD 317-839-3242

HORIZONTAL SCALE	FILE
1"=600'	4615
VERTICAL SCALE	DESIGNATION
NA	
SURVEY BOOK	SHEET
	1 OF 1
CONTRACT	PROJECT

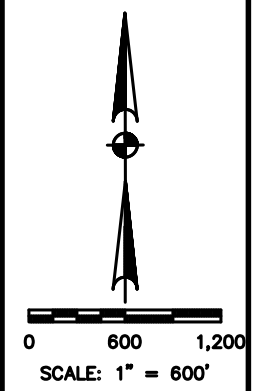

BFS No. 4615.9806